


MD 174 (QUARTERFIELD ROAD) AND ELMHURST ROAD/WESTPHALIA DRIVE

WIRING KEY


A VIDEO CAMERA DETECTION
B LEAD-IN CABLE
C MICROLOOP PROBE LEAD-IN
ML - MICROLOOP PROBE SET

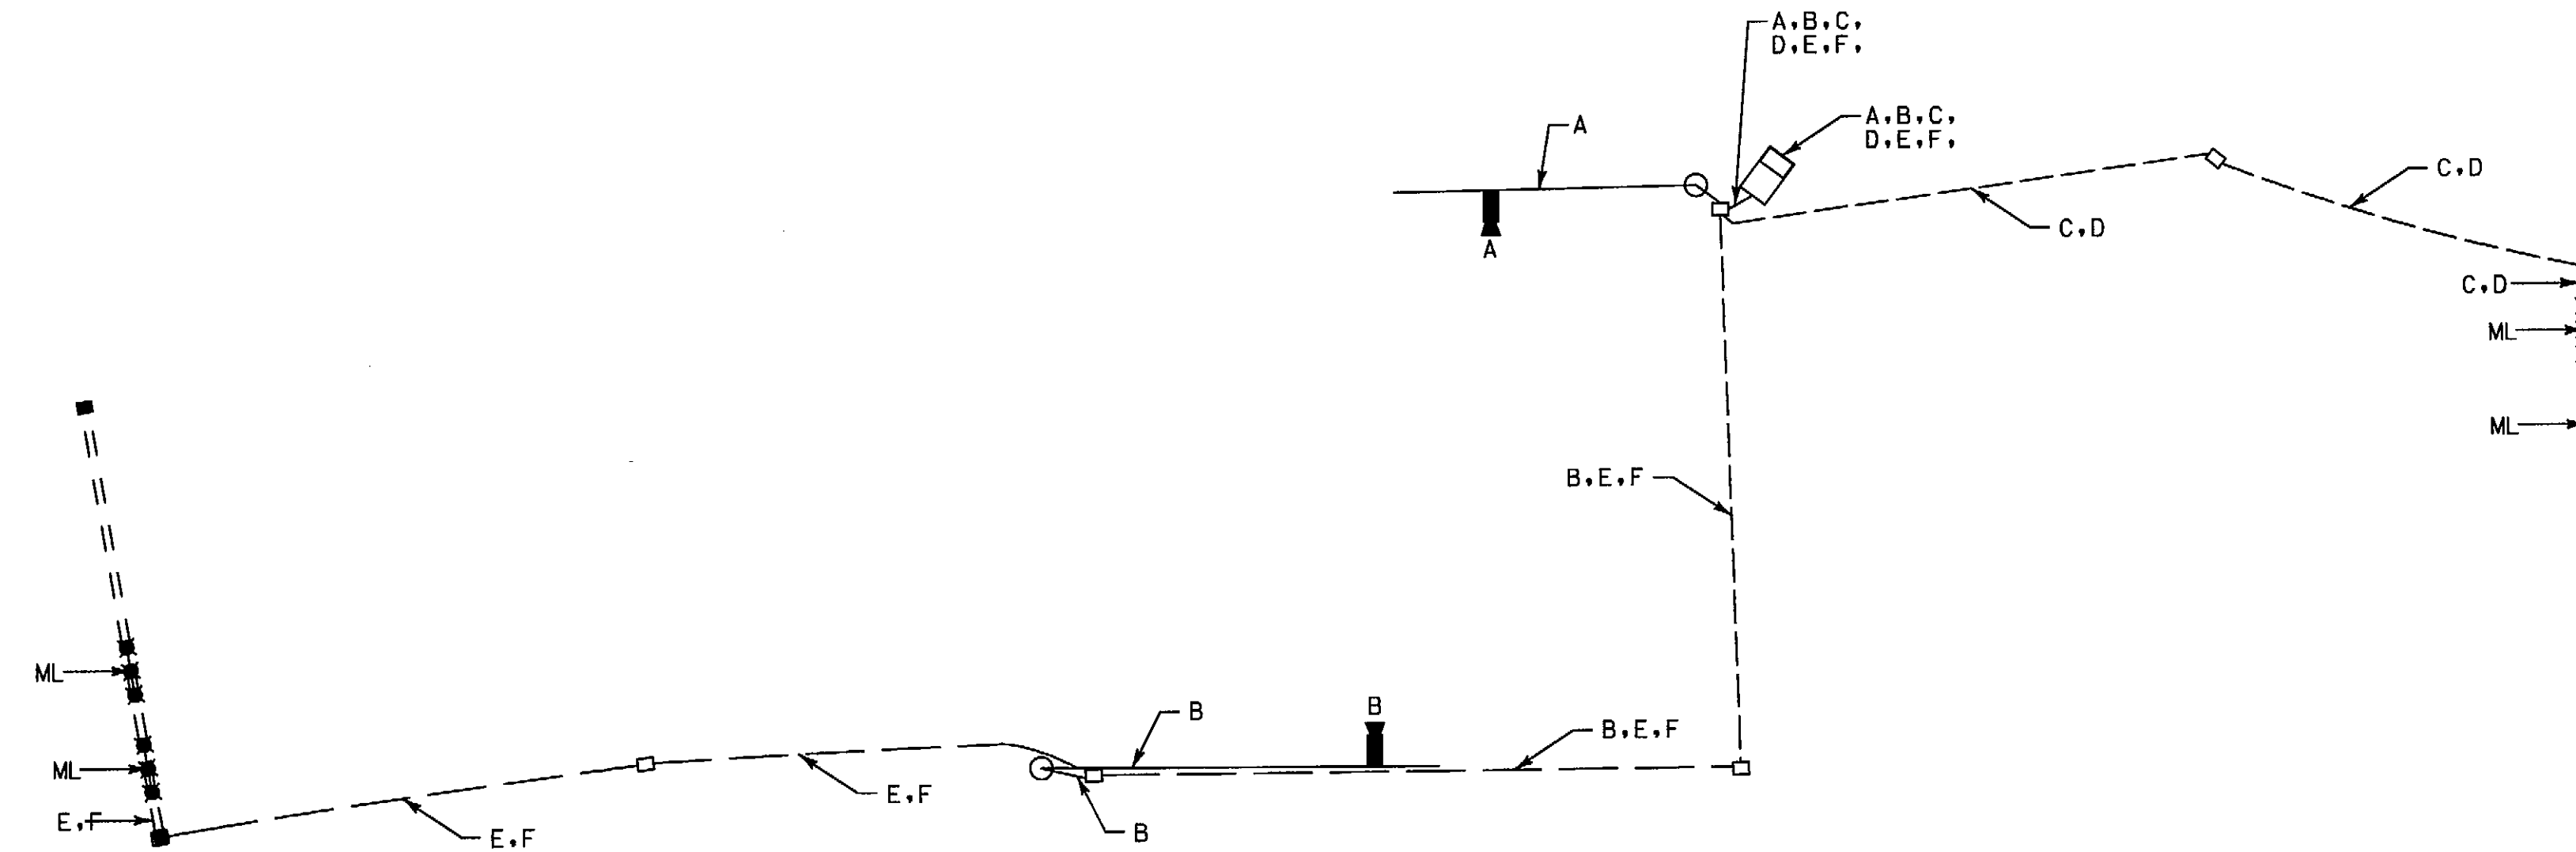

MD 174 (QUARTERFIELD ROAD) AND PARKE WEST DRIVE/QUARTERFIELD PARK DRIVE

WIRING KEY

A VIDEO CAMERA DETECTION
B LEAD-IN CABLE
C MICROLOOP PROBE LEAD-IN
ML - MICROLOOP PROBE SET

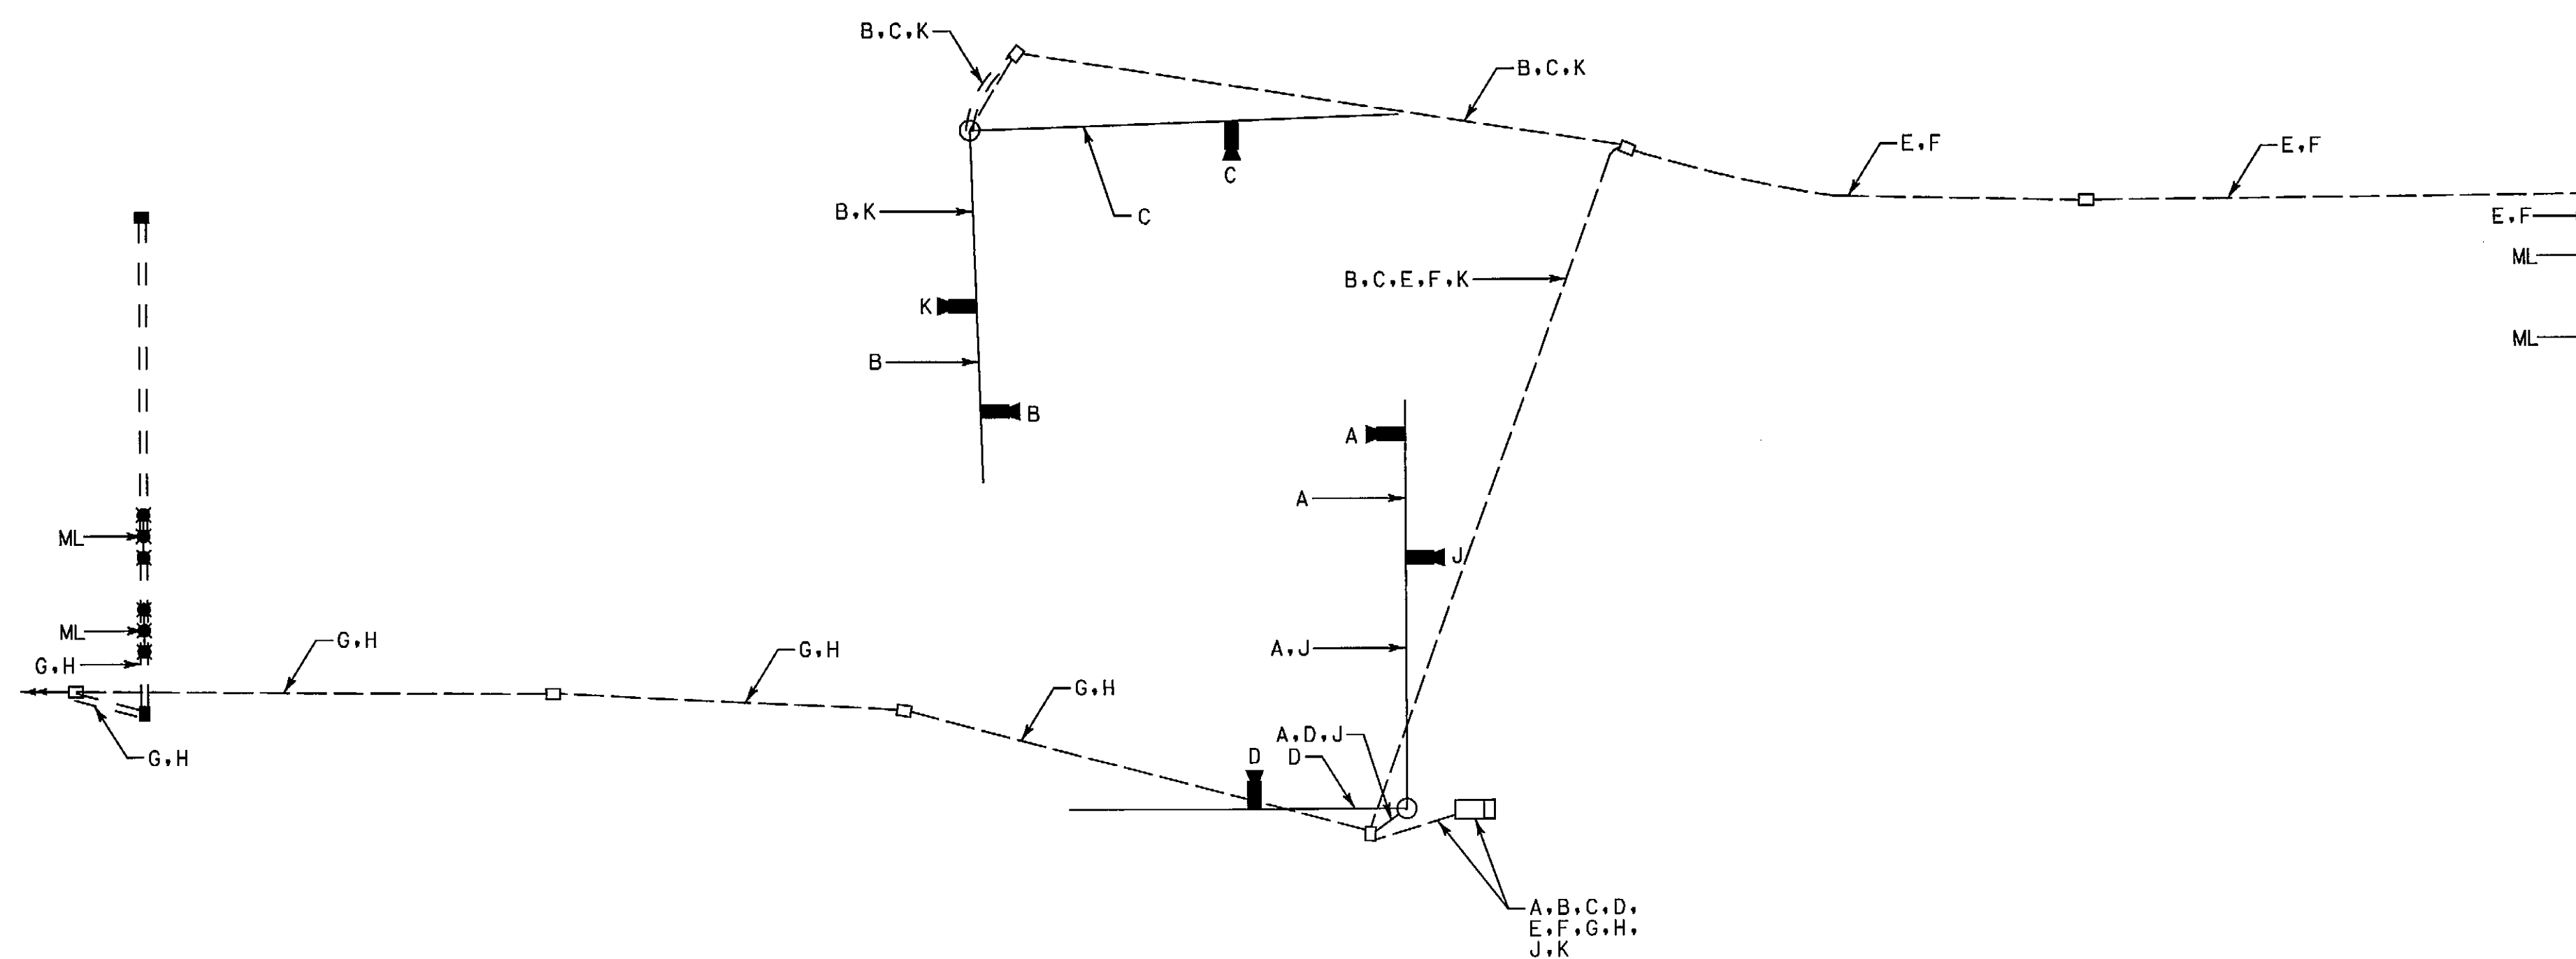

TOD NO: XX353-16
SHA NO: AA816A57/K57
MD 174 @ Elmhurst Rd, Parke West
Dr., Old Stage Road

SHA STATE OF MARYLAND
DEPARTMENT OF TRANSPORTATION
STATE HIGHWAY ADMINISTRATION
OFFICE OF TRAFFIC & SAFETY
TRAFFIC ENGINEERING DESIGN DIVISION
MD 174 (QUARTERFIELD ROAD) DETECTION UPGRADES
GLEN BURNIE, MARYLAND

GENERAL INFORMATION SHEET

SCALE NONE ADVERTISED DATE 09/28/2010 CONTRACT NO. XX3535168

DESIGNED BY L.WAESCHIE COUNTY Anne Arundel
DRAWN BY L.WAESCHIE LOGMILE
CHECKED BY N.LEARY TMS NO. K648
F.A.P. NO. TOD NO.

TS NO. DRAWING TSP-04 OF 5 SHEET NO. 04 OF 5

WR&A
WHITMAN, REQUARDT
& ASSOCIATES, LLP
801 South Caroline Street, Baltimore, Maryland 21231

BY: jrasmusen

PLOTTED: 09-29-2010
FILE: N:\91693-089\CADD\pSG-N001_K648.dgn